
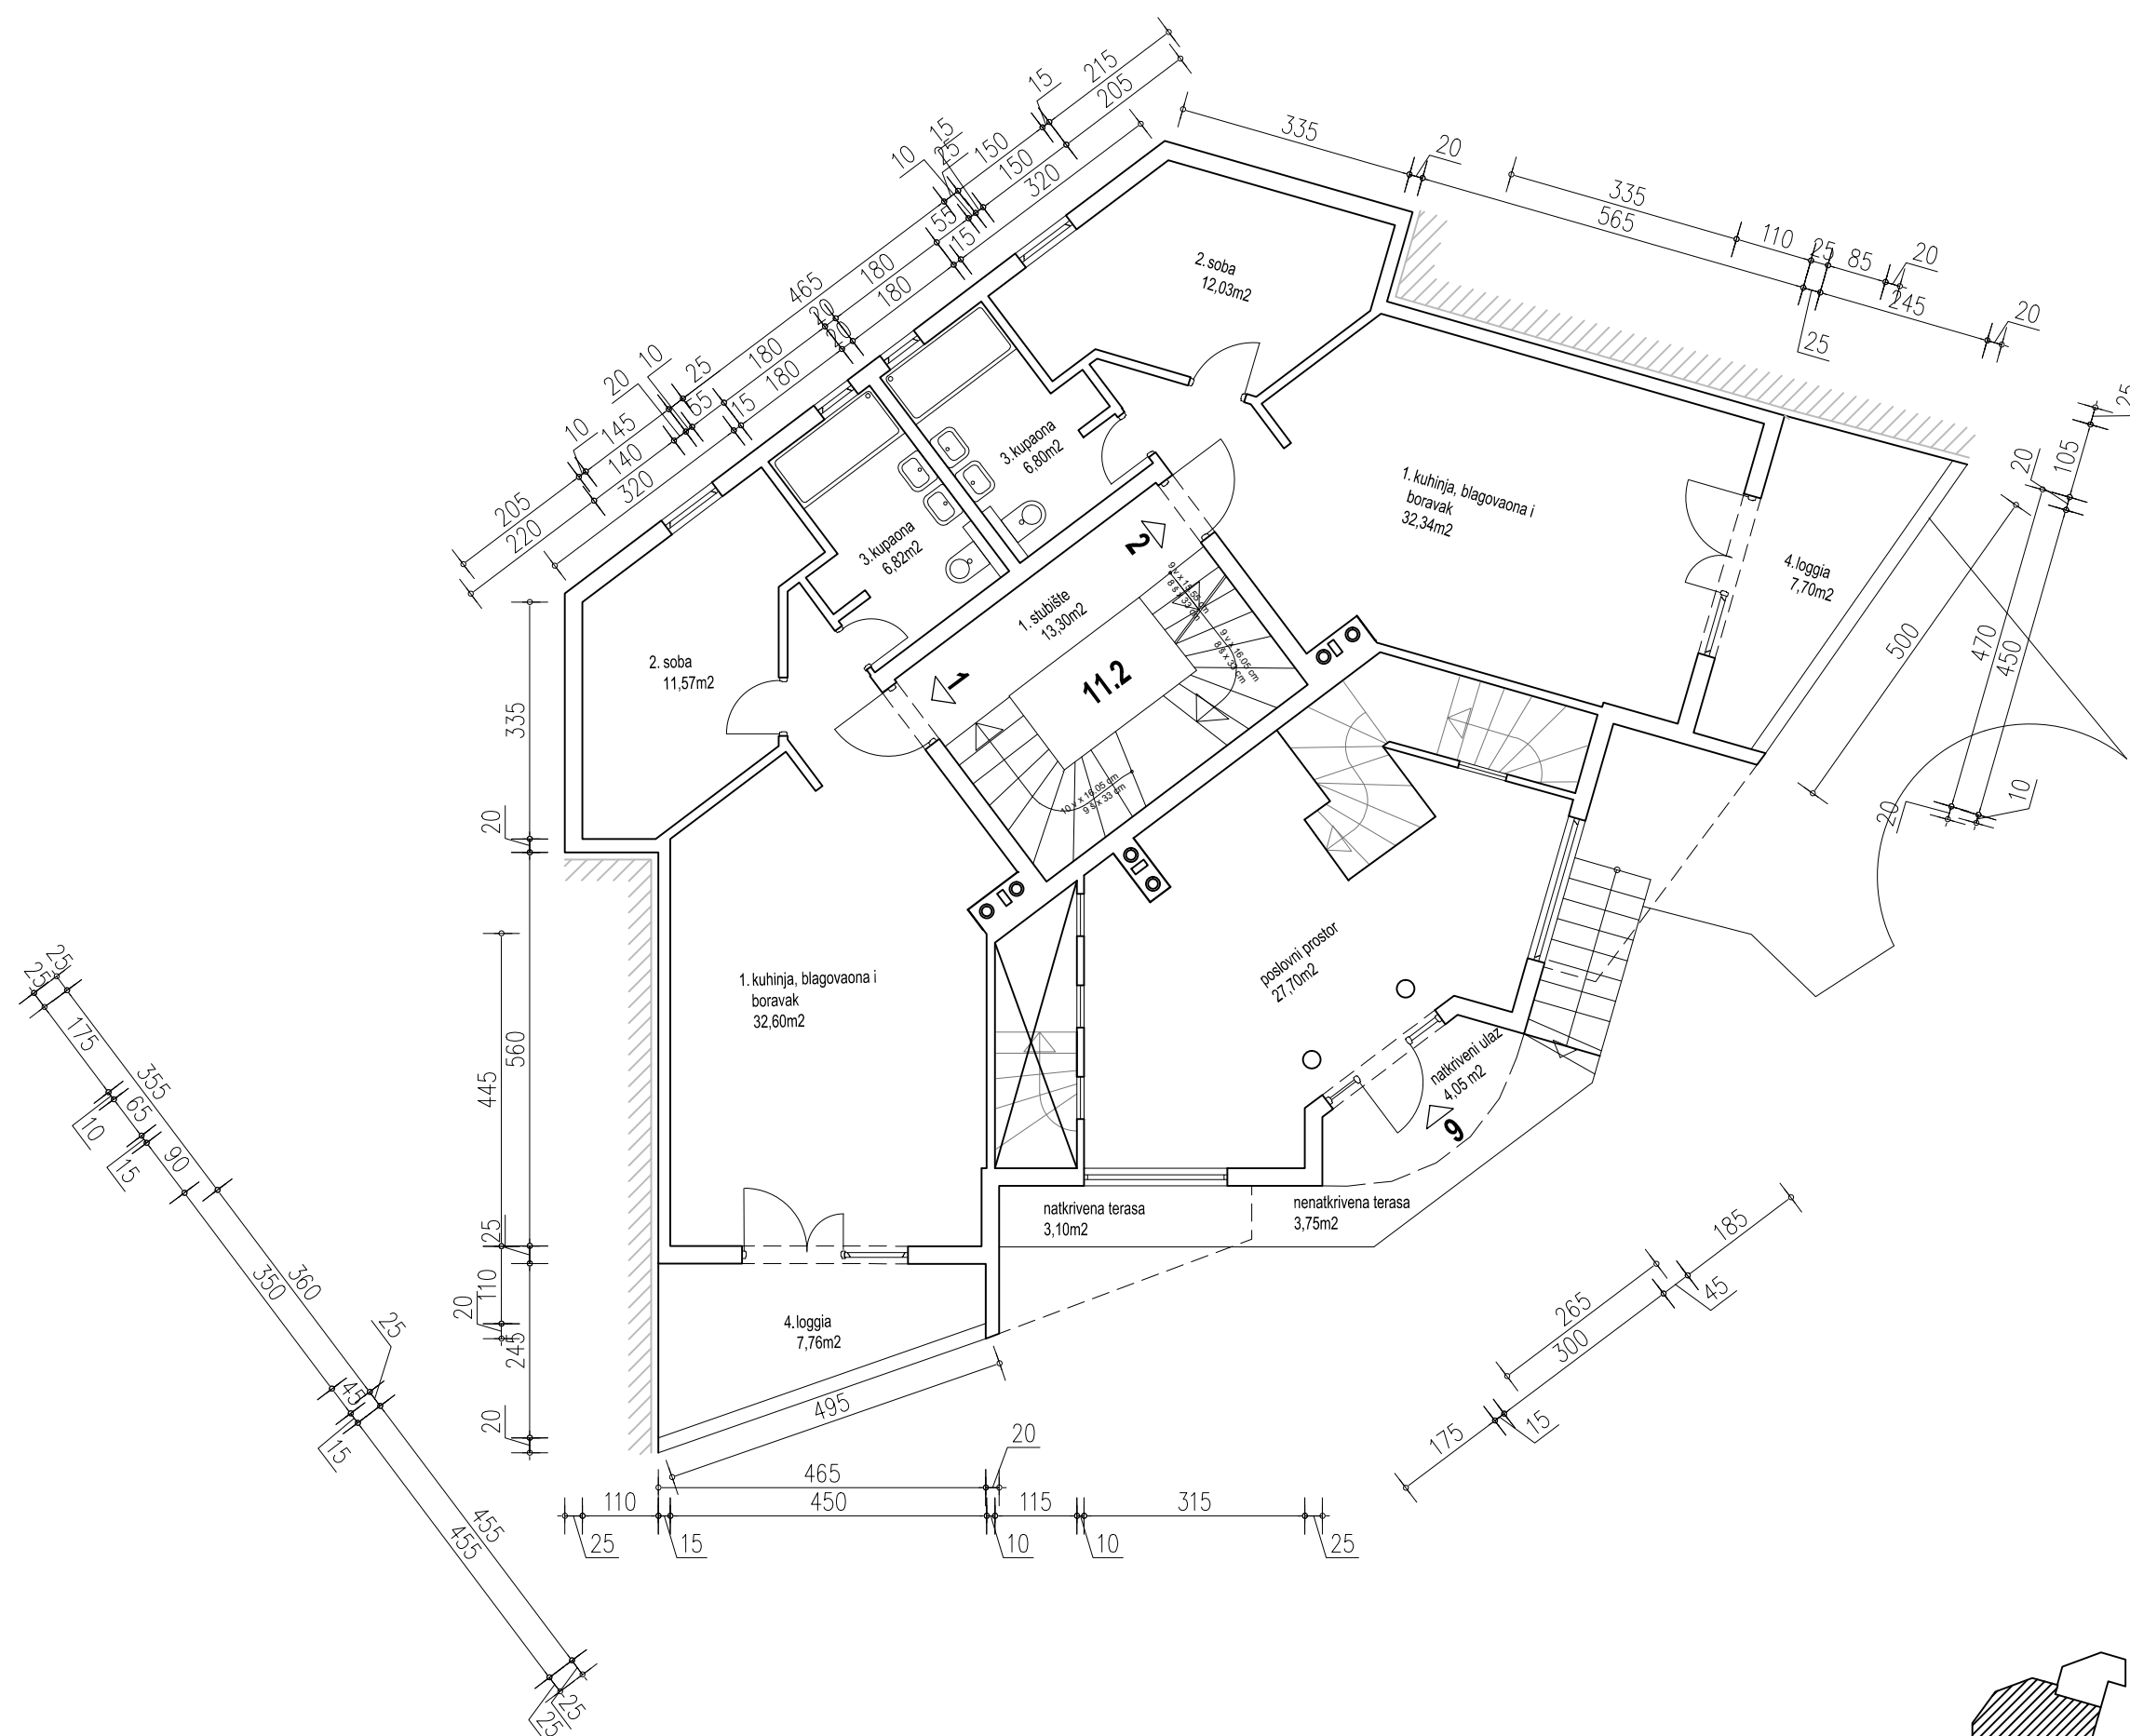


LAMELA 2, KASTAV, Brestovice 18/b
ISKAZ KORISNIH POVRŠINA - SUTEREN

9	L2PP1 dvoetažni (113,11m ²)	
	1. STUBIŠTE	4,65m ²
	2. POSLOVNI PROSTOR	36,89m ²
	3. STUBIŠTE	7,65m ²
	4. SPREMA	33,72m ²
	5. WC + UMIVAONIK	2,50m ²
	6. MANIPULATIVNA POVRŠINA	22,60m ²
	L2PP1 ukupno	108,01m ²
10	L2G1	
	1. GARAŽA	36,05m ²
	L1G1 ukupno	36,05m ²
11.1	ZAJEDNIČKI PROSTOR	
	1. HODNIK SPREMIŠTA	8,35m ²
	2. STUBIŠTE	19,35m ²
	UKUPNO	27,70m ²
	SPREMIŠTA	
	1. SPREMIŠTE L2S1	2,52m ²
	2. SPREMIŠTE L2S2	2,37m ²
	3. SPREMIŠTE L2S3	2,42m ²
	4. SPREMIŠTE L2S4	2,48m ²
	5. SPREMIŠTE L2S5	4,25m ²
	6. SPREMIŠTE L2S6	4,26m ²
	7. SPREMIŠTE L2S7	4,47m ²
	8. SPREMIŠTE L2S8	4,54m ²
	SPREMIŠTA UKUPNO	27,31m ²
	SUTEREN UKUPNO	199,07m ²

Investitor STIRPS doo Bačići 12, Rijeka	PRAG doo Rijeka Radićeva 7
Građevina STAMBENO-POSLOVNA ZGRADA Kastav, Brestovice 18/a, 18/b i 18/c k.č. 8070/1 k.o. Kastav	datum siječanj 2015
PLAN POSEBNIH DIJELOVA ZGRADE	elaborat 572
LAMELA 2 TLOCRT SUTERENA 1:100	list 2.1

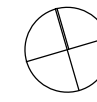

LAMELA 2, KASTAV, Brestovice 18/b
ISKAZ KORISNIH POVRŠINA - PRIZEMLJE

1	L2S1	
	1. KUHINJA, BLAGOVAONA I BORAVAK	32,60m ²
	2. SOBA	11,57m ²
	3. KUPAONA	6,82m ²
	4. LOGGIA	7,76m ²
	L2S1 ukupno	58,75m²
2	L2S2	
	1. KUHINJA, BLAGOVAONA I BORAVAK	32,34m ²
	2. SOBA	12,03m ²
	3. KUPAONA	6,80m ²
	4. LOGGIA	3,75m ²
	L2S2 ukupno	58,87m²
9	L2PP1 dvoetažni (113,11m ²)	
	POSLOVNI PROSTOR	27,70m ²
	NATKRIVENA TERASA	7,15m ²
	NENATKRIVENA TERASA	3,75m ²
	L2PP1 ukupno	38,60m²
11.2	ZAJEDNIČKI PROSTOR	
	1. STUBIŠTE	13,30m ²
	UKUPNO	13,30m²
	PRIZEMLJE UKUPNO	169,52m²

Investitor STIRPS doo Bačići 12, Rijeka	PRAG doo Rijeka Radićeva 7
Građevina STAMBENO-POSLOVNA ZGRADA Kastav, Brestovice 18/a, 18/b i 18/c k.č. 8070/1 k.o. Kastav	datum siječanj 2015
PLAN POSEBNIH DIJELOVA ZGRADE	elaborat 572
LAMELA 2 TLOCRT PRIZEMLJA 1:100	list 2.2

